


GRAPHIC SCALE

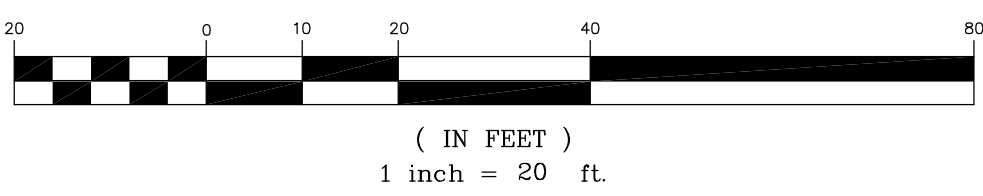


CURVE TABLE					
CURVE	LENGTH	RADIUS	DELTA	CHORD BEARING	CHORD DISTANCE
C1	309.12	984.94	177°58'55"	S08°25'33"E	307.85
C2	193.70	924.94	117°59'55"	S11°25'03"E	193.34

LINE TABLE		
LINE	LENGTH	BEARING
L1	35.00	S89°43'00"E

- LEGEND**
- AE - AERIAL EASEMENT
 - BL - BUILDING LINE
 - BLOC - BUILDING
 - ESMT - EASEMENT
 - FND - FOUND
 - HL&P - HOUSTON LIGHTING & POWER
 - IP - IRON PIPE
 - IR - IRON ROD
 - CR - CAPPED IRON ROD
 - STS - STAMPED SOUTH TEXAS SURVEYING
 - HCCF - HARRIS COUNTY CLERKS FILE
 - HCCR - HARRIS COUNTY DEED RECORDS
 - HCMR - HARRIS COUNTY MAP RECORDS
 - POB - POINT OF BEGINNING
 - POC - POINT OF COMMENCING
 - PS - PARKING SPACES
 - ROW - RIGHT OF WAY
 - SQ. FT. - SQUARE FEET
 - UE - UTILITY EASEMENT
 - X— BARBED WIRE FENCE
 - O— CHAIN LINK FENCE
 - +— CONCRETE
 - COVERED CONCRETE
 - OVERHEAD ELECTRIC LINES
 - WOOD FENCE
 - WROUGHT IRON FENCE
 - CUY WIRE
 - CATCH BASIN
 - CABLE BOX
 - ELECTRIC BOX
 - ELECTRIC MH
 - FIRE HYDRANT
 - FIBER OPTIC MARKER
 - FLAG POLE
 - GAS METER
 - GAS VALVE
 - CURB INLET
 - LIGHT POLE
 - MANHOLE
 - MONITORING WELL
 - PIPELINE MARKER
 - POWER POLE
 - SERVICE POLE
 - SANITARY MANHOLE
 - STORM MANHOLE
 - TELEPHONE PEDESTAL
 - TRANSFORMER
 - TRAFFIC SIGNAL BOX
 - TRAFFIC SIGNAL POLE
 - UNDERGROUND CABLE MARKER
 - WATER WELL
 - WATER METER
 - WATER VALVE
 - BENCHMARK

BRIARWEST
VOL. 151, PG. 18 H.C.M.R.

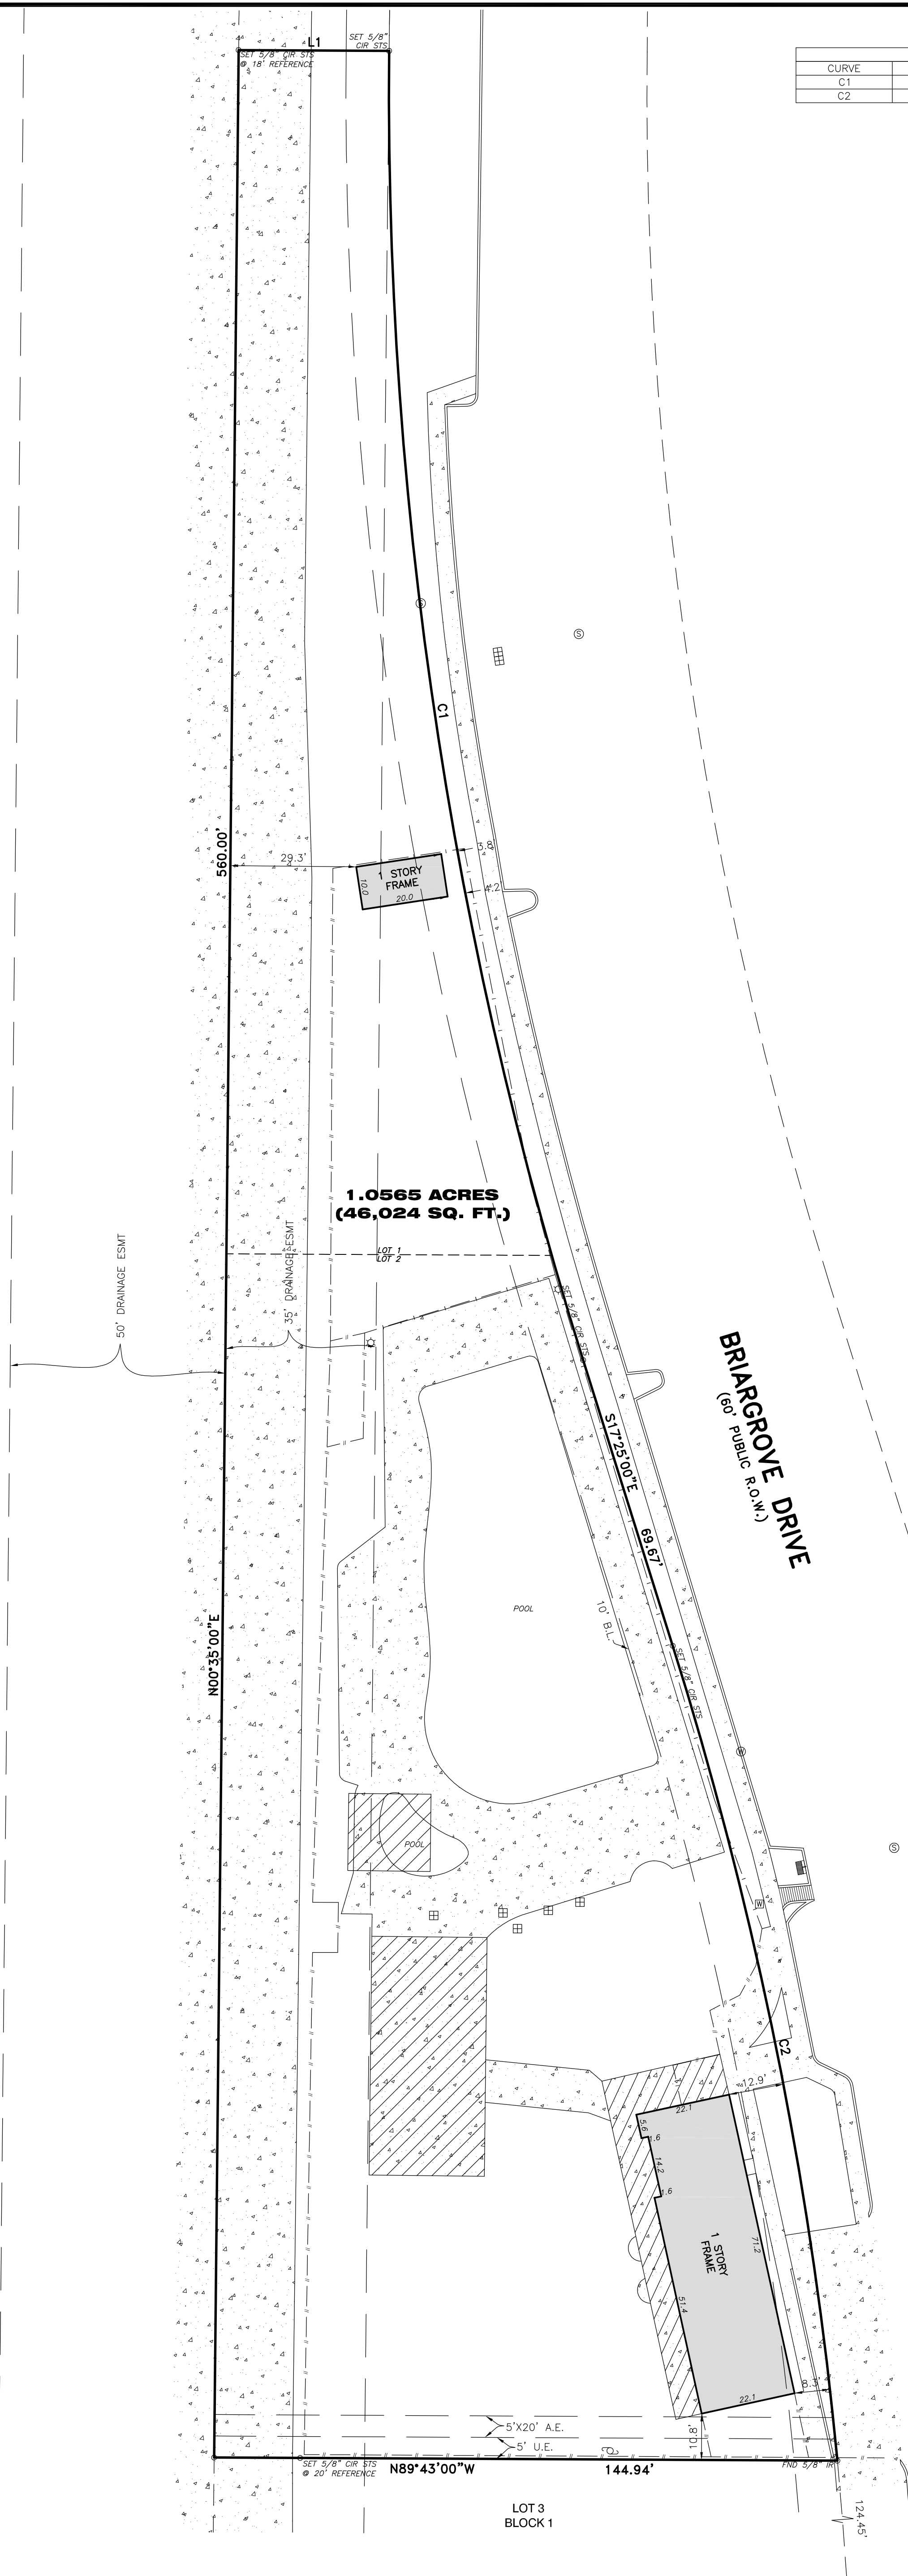

1.0565 ACRES
(46,024 SQ. FT.)

BRIARGROVE DRIVE
(120' PUBLIC R.O.W.)

WESTHEIMER ROAD
(120' PUBLIC R.O.W.)

NOTES

1. BEARING BASIS IS THE WEST LINE OF SUBJECT TRACT BEING N 00°35'00" E.
2. SURVEYOR DID NOT ABSTRACT PROPERTY. SURVEY BASED ON PLAT RECORDED IN VOL. 42, PG. 74 H.C.M.R.
3. NOTHING IN THIS SURVEY IS INTENDED TO EXPRESS AN OPINION REGARDING OWNERSHIP OR TITLE.
4. THE WORD CERTIFY IS UNDERSTOOD TO BE AN EXPRESSION OF PROFESSIONAL JUDGMENT BY THE SURVEYOR, WHICH IS BASED ON HIS BEST KNOWLEDGE, INFORMATION AND BELIEF.
5. SURVEY IS CERTIFIED FOR THIS TRANSACTION ONLY.
6. THE FINDINGS AND OPINIONS OF SOUTH TEXAS SURVEYING ASSOCIATES, INC. REFLECTED HEREON ARE PRIVILEGED, CONFIDENTIAL AND INTENDED FOR THE USE OF THE INDIVIDUAL OR ENTITY FOR WHOM THIS WORK WAS PREPARED, IT IS UNDERSTOOD THAT THE USE OF, RELIANCE ON, OR REPRODUCTION OF SAME, IN WHOLE OR IN PART, BY OTHERS WITHOUT THE EXPRESS WRITTEN CONSENT OF SOUTH TEXAS SURVEYING ASSOCIATES, INC. IS PROHIBITED AND WITHOUT WARRANTY, EXPRESS OR IMPLIED, SOUTH TEXAS SURVEYING ASSOCIATES, INC. SHALL BE HELD HARMLESS AGAINST DAMAGES OR EXPENSES RESULTING FROM SUCH UNAUTHORIZED USE, RELIANCE OR REPRODUCTION. COPYRIGHT © 2021. ALL RIGHTS RESERVED.
7. THIS SURVEY WAS PERFORMED WITHOUT THE BENEFIT OF A TITLE REPORT. CERTAIN EASEMENTS AND/OR BUILDING LINES MAY HAVE BEEN GRANTED WHICH ARE NOT REFLECTED HEREON. THIS SURVEY IS SUBJECT TO ANY FACTS THAT MAY BE DISCLOSED BY A FULL AND ACCURATE TITLE SEARCH. THIS SURVEY WAS DONE WITHOUT BENEFIT OF DEED. OWNER SHOULD OBTAIN A TITLE COMMITMENT BEFORE DESIGN OR CONSTRUCTION COMMENCES.

SURVEYOR'S CERTIFICATION
PROPERTY SUBJECT TO CITY ORDINANCES AND SUBDIVISION COVENANTS, CONDITIONS AND RESTRICTIONS. I HEREBY CERTIFY THAT THIS SURVEY WAS MADE ON THE GROUND AND THAT THIS PLAT CORRECTLY REPRESENTS THE FACTS FOUND AT THE TIME OF SURVEY SHOWING ANY IMPROVEMENTS, FROM LEGAL DESCRIPTIONS SUPPLIED BY CLIENT. THERE ARE NO ENCROACHMENTS APPARENT ON THE GROUND, EXCEPT AS SHOWN. THIS SURVEY IS ONLY CERTIFIED FOR BOUNDARY AND THIS TRANSACTION ONLY. SURVEYOR DID NOT ABSTRACT PROPERTY. EASEMENTS, BUILDING LINES, ETC. SHOWN ARE AS IDENTIFIED BY:

GP N/A of N/A

Fred W. Lawton
Fred W. Lawton, Registered Professional Land Surveyor No. 2321



SURVEY OF

LOTS 1 AND 2, IN BLOCK 1, OF BRIARGROVE DRIVE, SECTION 1, A SUBDIVISION IN HARRIS COUNTY, TEXAS, ACCORDING TO THE MAP OR PLAT THEREOF RECORDED IN VOLUME 42, PAGE 74 OF THE MAP RECORDS OF HARRIS COUNTY, TEXAS

ADDRESS: 2600 BRIARGROVE DRIVE
HOUSTON, TEXAS 77057

REVISIONS:

NO.	DATE	DESCRIPTION

JOB NO: 0842-21
DATE: 5-6-21

SCALE: 1" = 20'
SHEET 1 OF 1

FLOOD NOTE:

PROPERTY LIES WITHIN FLOOD ZONE "X", ACCORDING TO F.I.R.M. MAP NO. 48201C 0855L, DATE 8-18-07, BY GRAPHING PLOTTING ONLY. WE DO NOT ASSUME RESPONSIBILITY FOR EXACT DETERMINATION. BEFORE ANY DEVELOPMENT PLANNING, DESIGN, OR CONSTRUCTION IS STARTED, THE COMMUNITY, CITY AND COUNTY IN WHICH SUBJECT TRACT EXISTS SHOULD BE CONTACTED. SAID ENTITIES MAY IMPOSE LARGER FLOOD PLAIN AND FLOODWAY AREAS THAN SHOWN BY F.I.R.M. MAPS THAT WILL AFFECT DEVELOPMENT.

SOUTH TEXAS SURVEYING ASSOCIATES, INC.
11281 Richmond Ave. Bldg J, Suite 101, Houston, Texas 77082
281-556-6918 FAX 281-556-9331
Firm Number: 10045400

JOB NO: 0842-21